






53 - 54 REO'D 1 - INLET, TYPE S (2 WING)  
 53 - 54 REO'D 63' - 24" ROADWAY PIPE (CL. 3 R.C.)

54 - 56 REO'D 1 - INLET, TYPE S (2 WING)  
 54 - 56 REO'D 82' - 30" STORM SEWER PIPE (CL. 3 R.C.)

56 - REO'D 1 - JUNCTION BOX (NON-TRAFFIC TYPE)  
 (27" TO 60" PIPES)  
 58 - REO'D 22' - 30" STORM SEWER PIPE (CL. 3 R.C.)  
 58 - REO'D 1 - CONCRETE BOX CULVERT WING WALL (0° SKEW)

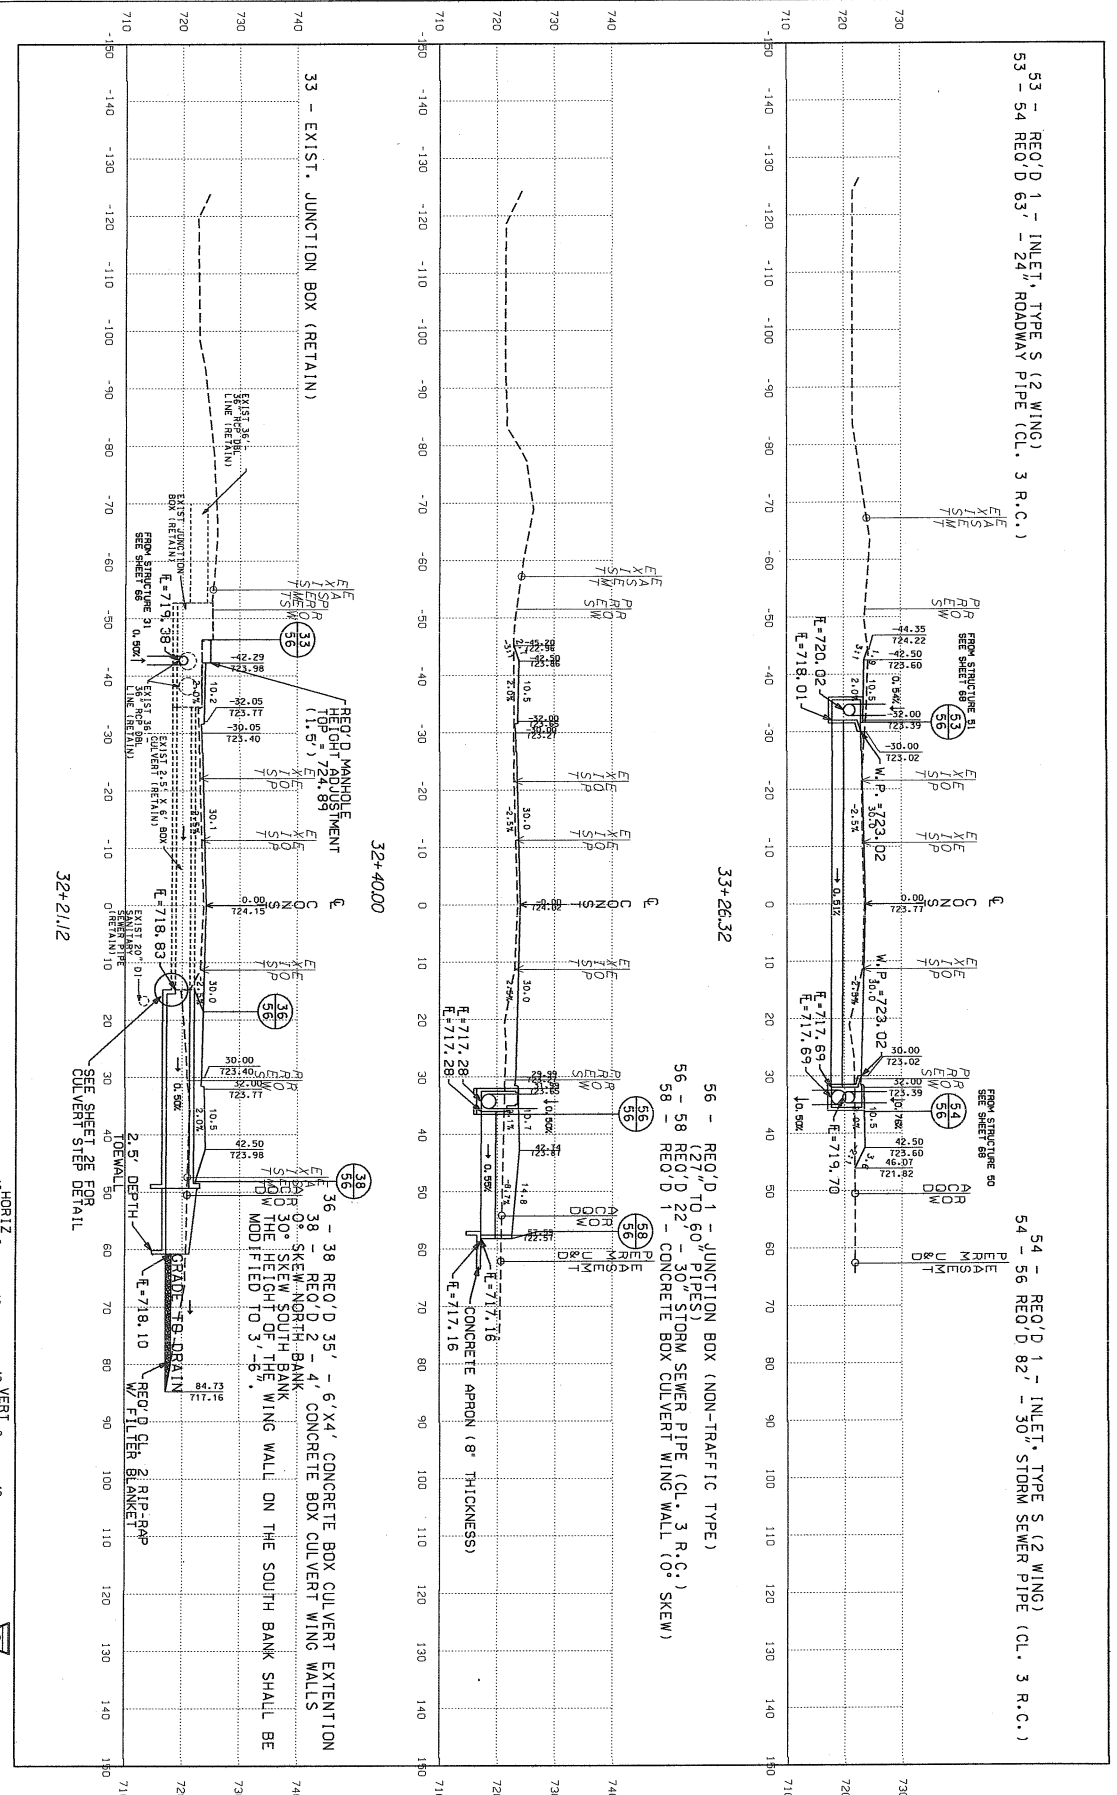

32+21.12

32+40.00


33+26.32

10" HORIZ 0 10 SCALE 10" VERT 0 10  
 (FEET)  
 JOHNSON ASSOCIATES  


| REV | DATE | DRAWN | CHECKED | DESCRIPTION | TRAFFIC | REAL ESTATE | PL | RAINAGE |
|-----|------|-------|---------|-------------|---------|-------------|----|---------|
| A-4 |      |       |         |             |         |             |    |         |
| OF  |      |       |         |             |         |             |    |         |
| 105 |      |       |         |             |         |             |    |         |

JEFF ROAD DRAINAGE CROSS SECTIONS  
 JEFF ROAD WIDENING AND IMPROVEMENTS  
 CITY OF HUNTSVILLE  
 HUNTSVILLE, ALABAMA

MATCHLINE STA. 15+00.00

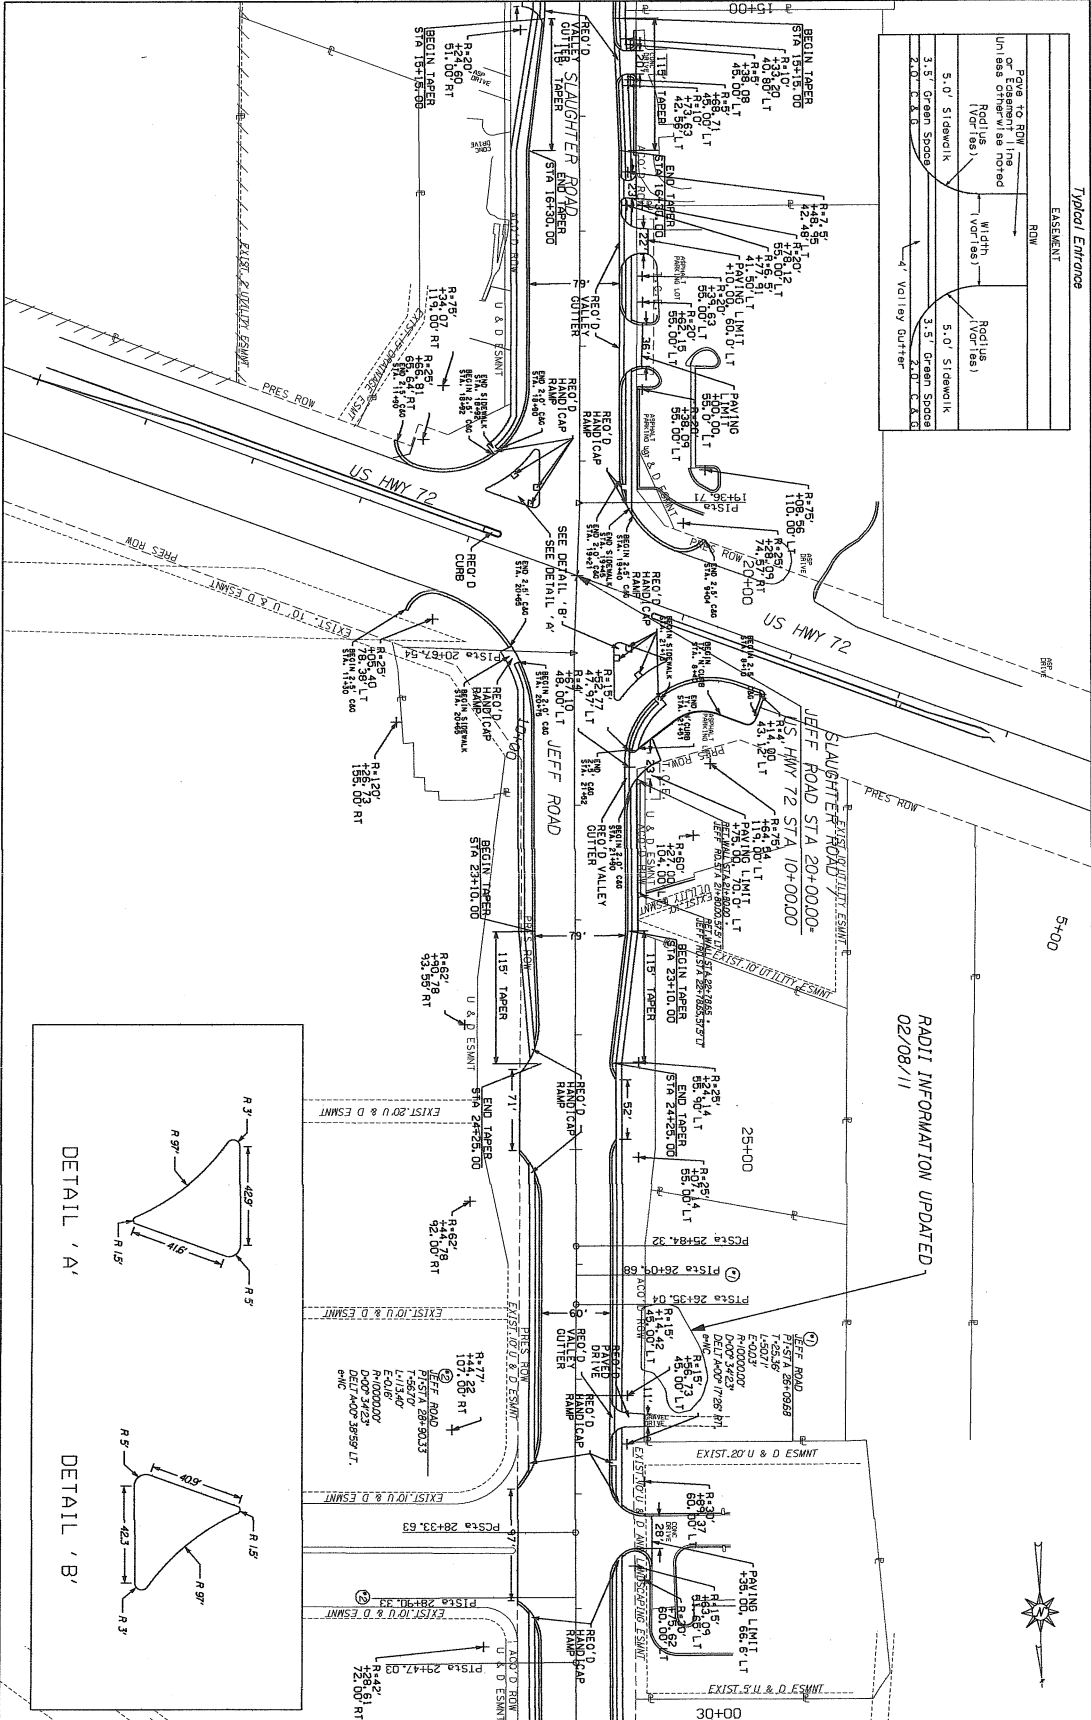

MATCHLINE STA. 30+00.00

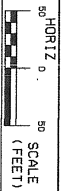


JOHNSON ASSOCIATES  
 ENGINEERING  

| REV | DATE | DRAWN | CHECKED | DESCRIPTION | TRAFFIC | REAL ESTATE | PE | REVISIONS |
|-----|------|-------|---------|-------------|---------|-------------|----|-----------|
|     |      |       |         |             |         |             |    |           |

PAVING LAYOUT SHEET  
 JEFF ROAD WIDENING AND IMPROVEMENTS  
 CITY OF HUNTSVILLE  
 HUNTSVILLE, ALABAMA

A-1  
 OF 105

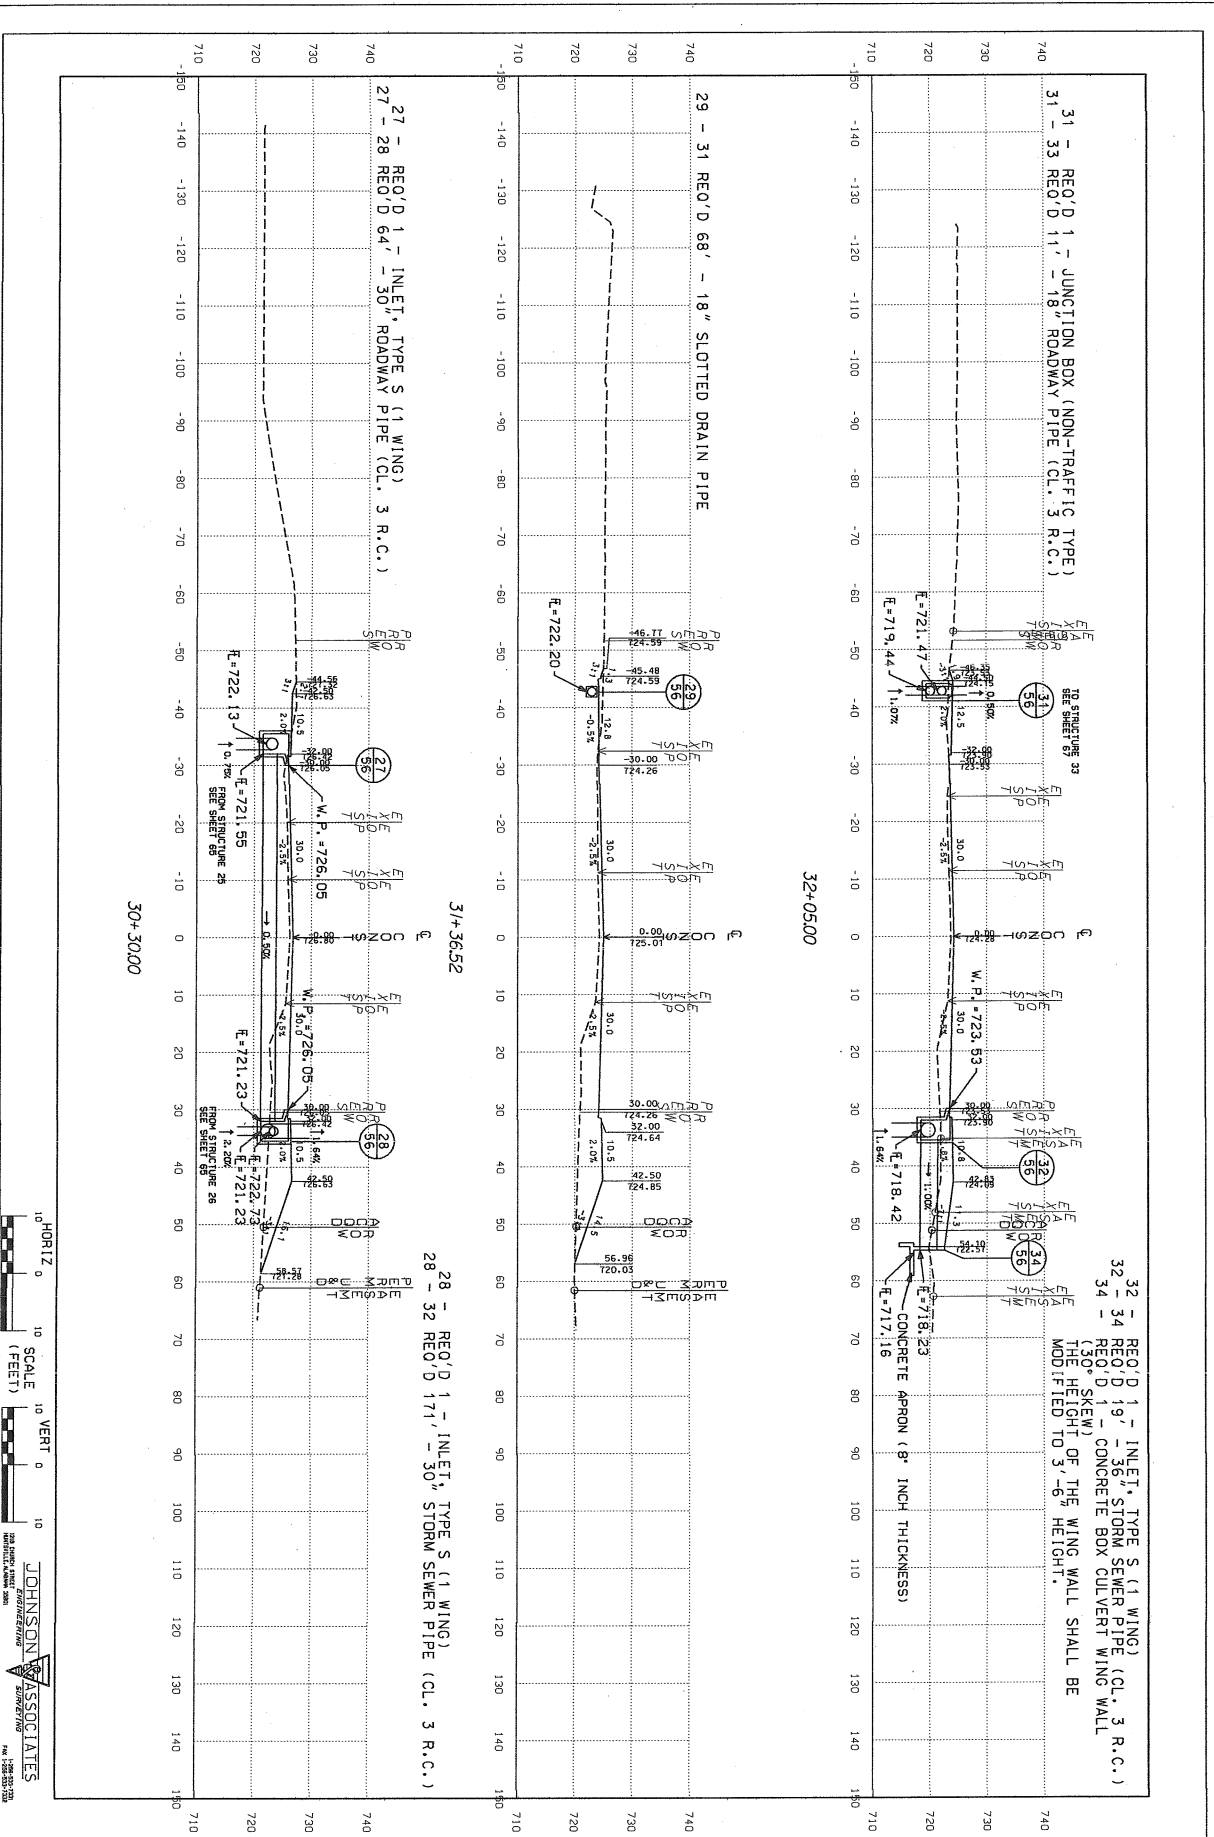

10' HORIZ 0 10' SCALE 10' VERT 0 10'  
 (FEET)

**JOHNSON ASSOCIATES**  
 1400 UNIVERSITY BLVD, SUITE 200  
 HUNTSVILLE, AL 35893-2000  
 TEL: 256-833-2333

A-3 OF 105

| REV | DATE | DRAWN | CHECKED | DESCRIPTION | TRAFFIC | REAL ESTATE | PE | DRAINAGE |
|-----|------|-------|---------|-------------|---------|-------------|----|----------|
|     |      |       |         |             |         |             |    |          |

JEFF ROAD DRAINAGE CROSS SECTIONS  
 JEFF ROAD WIDENING AND IMPROVEMENTS  
 CITY OF HUNTSVILLE  
 HUNTSVILLE, ALABAMA